


AMPLIACIÓN ZONA DE DISTRIBUCIÓN BADAJOZ - URBANIZACIÓN " EL BALCÓN DE LAS VAGUADAS"					
COORDENADAS UTM EN HUSO 29 ETRS 89					
VÉRTICE	Coordenada X	Coordenada Y	VÉRTICE	Coordenada X	Coordenada Y
V1	675.134	4.301.592	V14	674.971	4.301.241
V2	675.139	4.301.565	V15	674.943	4.301.269
V3	675.133	4.301.522	V16	674.923	4.301.303
V4	675.138	4.301.483	V17	674.913	4.301.340
V5	675.155	4.301.448	V18	674.912	4.301.380
V6	675.152	4.301.398	V19	674.922	4.301.417
V7	675.169	4.301.352	V20	674.941	4.301.451
V8	675.114	4.301.357	V21	674.959	4.301.471
V9	675.076	4.301.348	V22	674.977	4.301.490
V10	675.041	4.301.330	V23	675.000	4.301.513
V11	675.013	4.301.303	V24	675.029	4.301.539
V12	674.992	4.301.270	V25	675.064	4.301.563
V13	674.981	4.301.232	V26	675.097	4.301.582

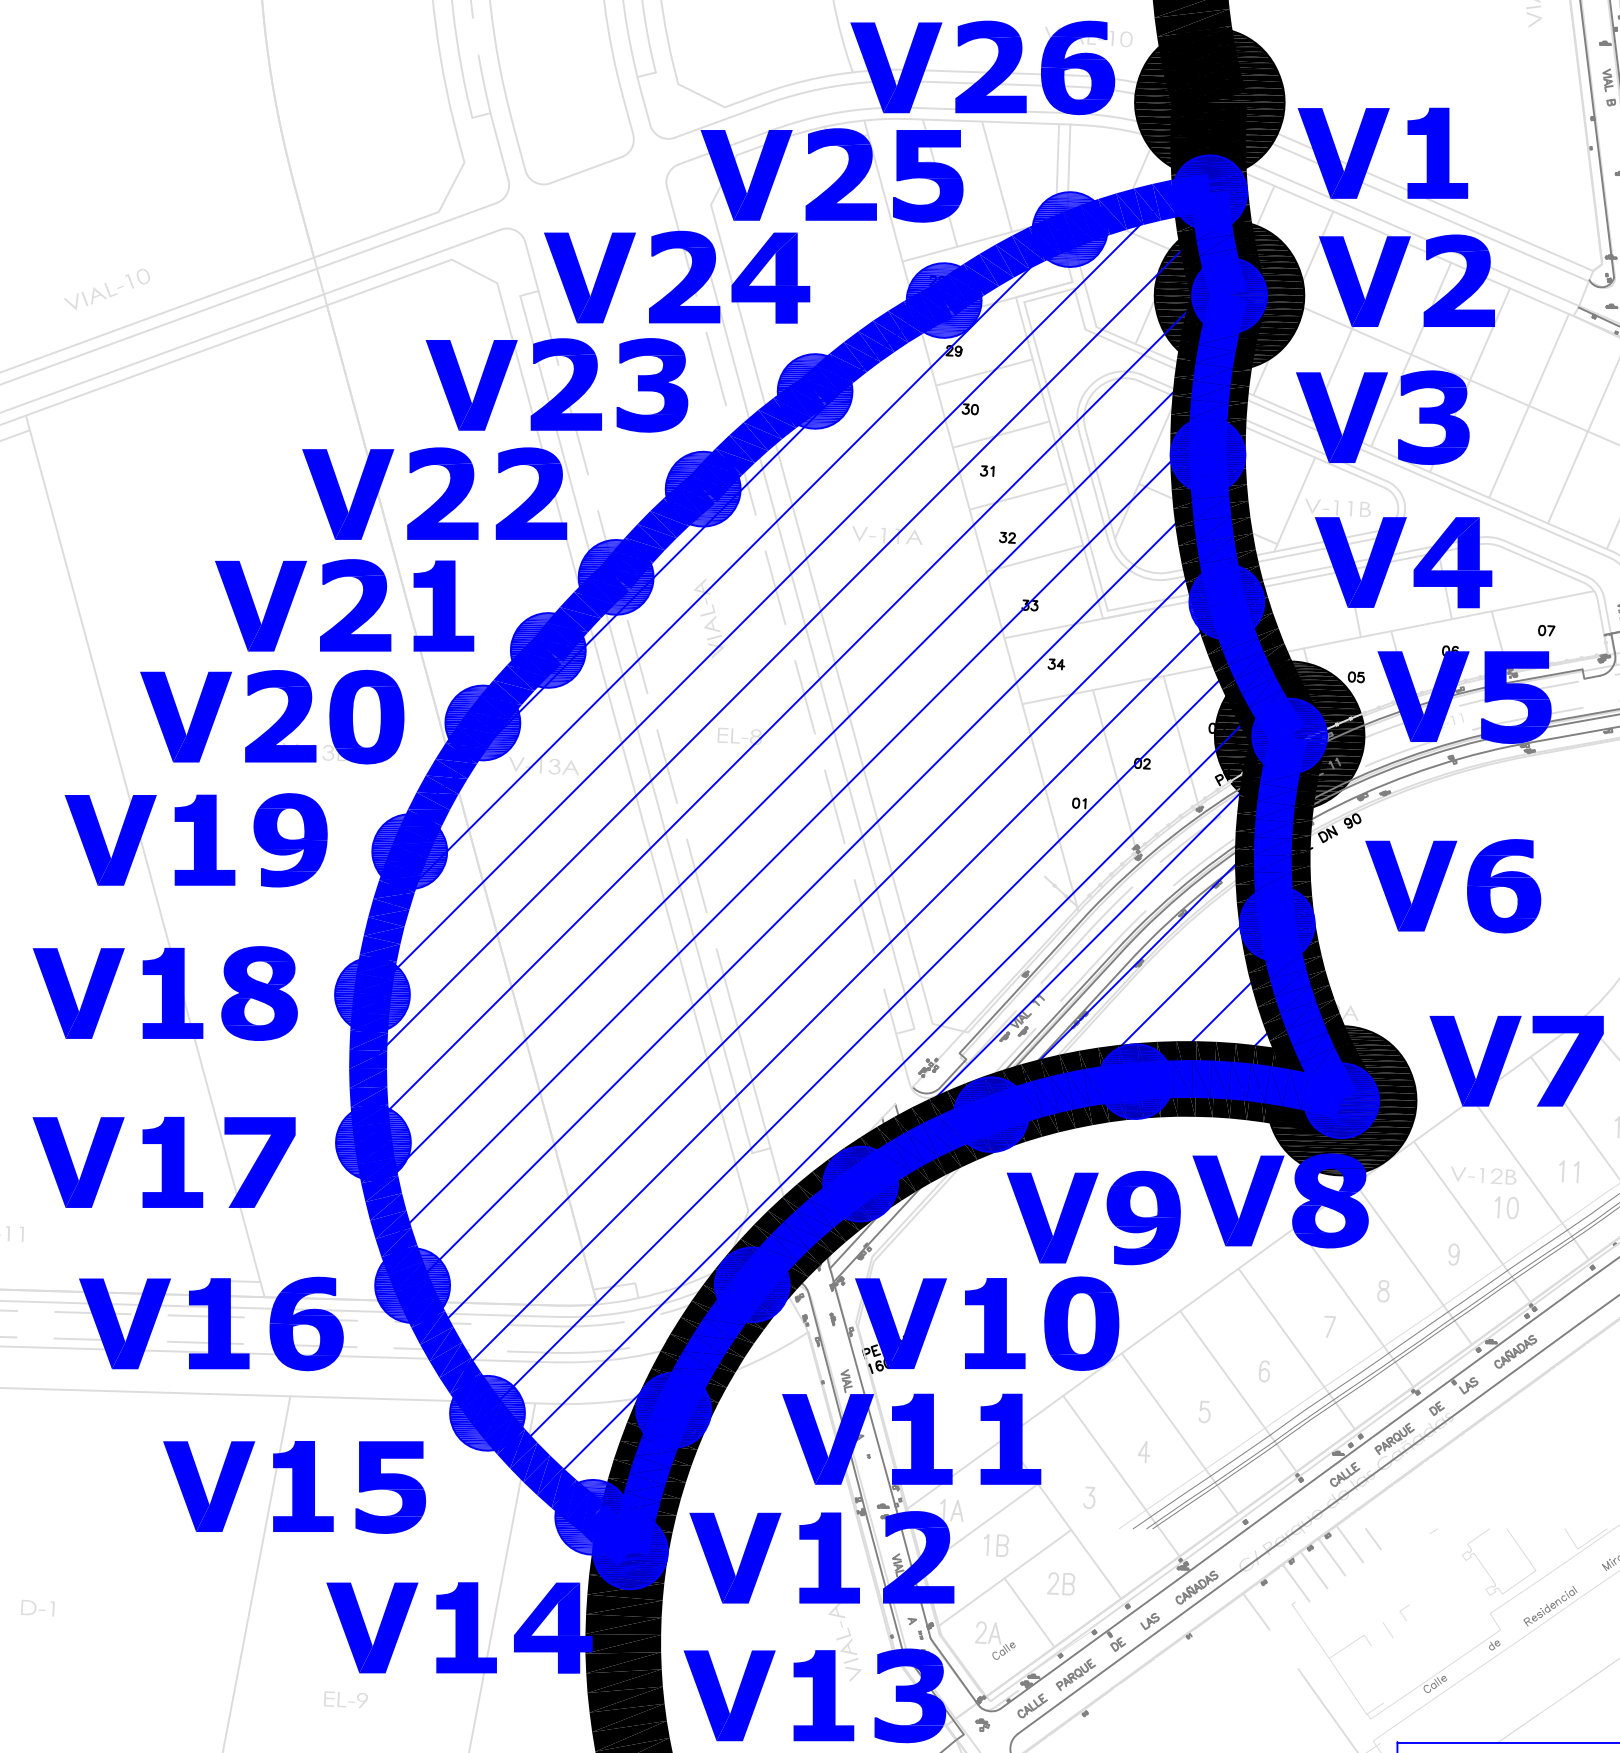

**AMPLIACIÓN ZONA DE DISTRIBUCIÓN URBANIZACIÓN "EL BALCÓN DE LAS VAGUADAS" (ESCALA 1:500)**